



Attachment B – Site Plan

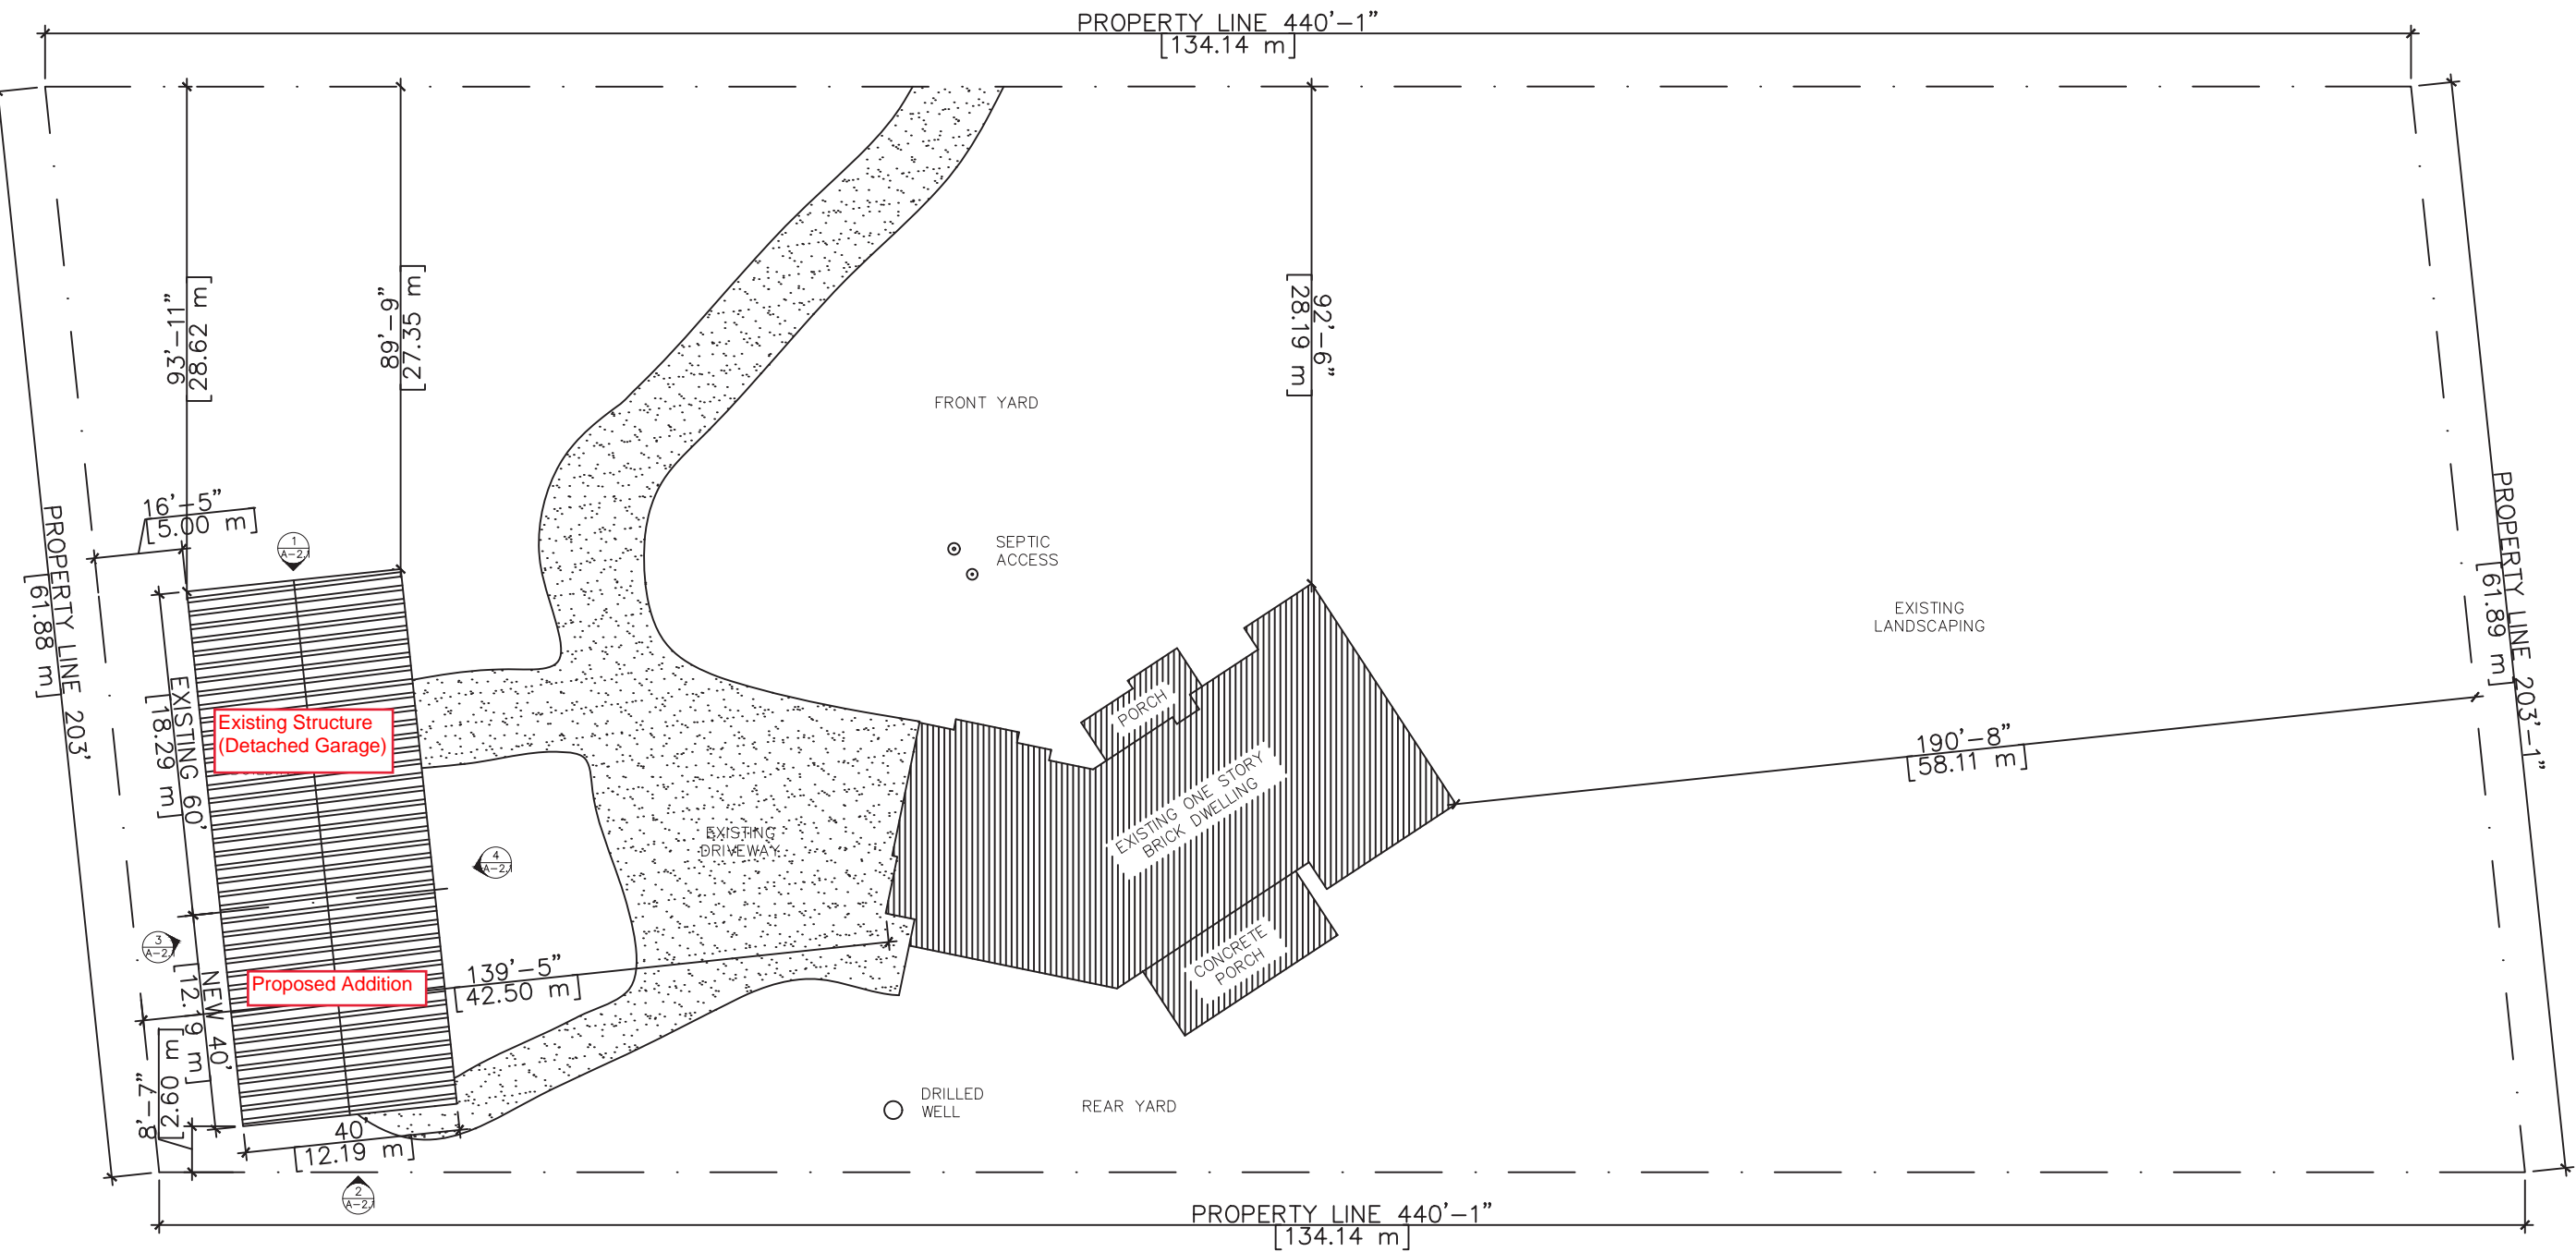

DATE OF REVISION:

PROJECT NAME:

BOB ATTRELL 2025-1001

CLIENT:

BOB ATTRELL

SITE:

5666 WINSTON CHURCHILL BLVD,  
ERIN, ON - N0B 1T0

DRAWING TITLE:

SITE PLAN

STATUS:

NOTES:

ENGINEER:



ISSUED FOR PERMIT

SCALE: AS SHOWN	SHEET #:  BA-S2
DRWN BY: A.T	
REV BY: B.T	
DATE: JAN. 2025	