



J WELLS ARCHITECT INC
 McKillop Accessory Structure - Concept C1e
 Foundation Plan - 07-11-23
 Scale: 1/8" = 1'-0"

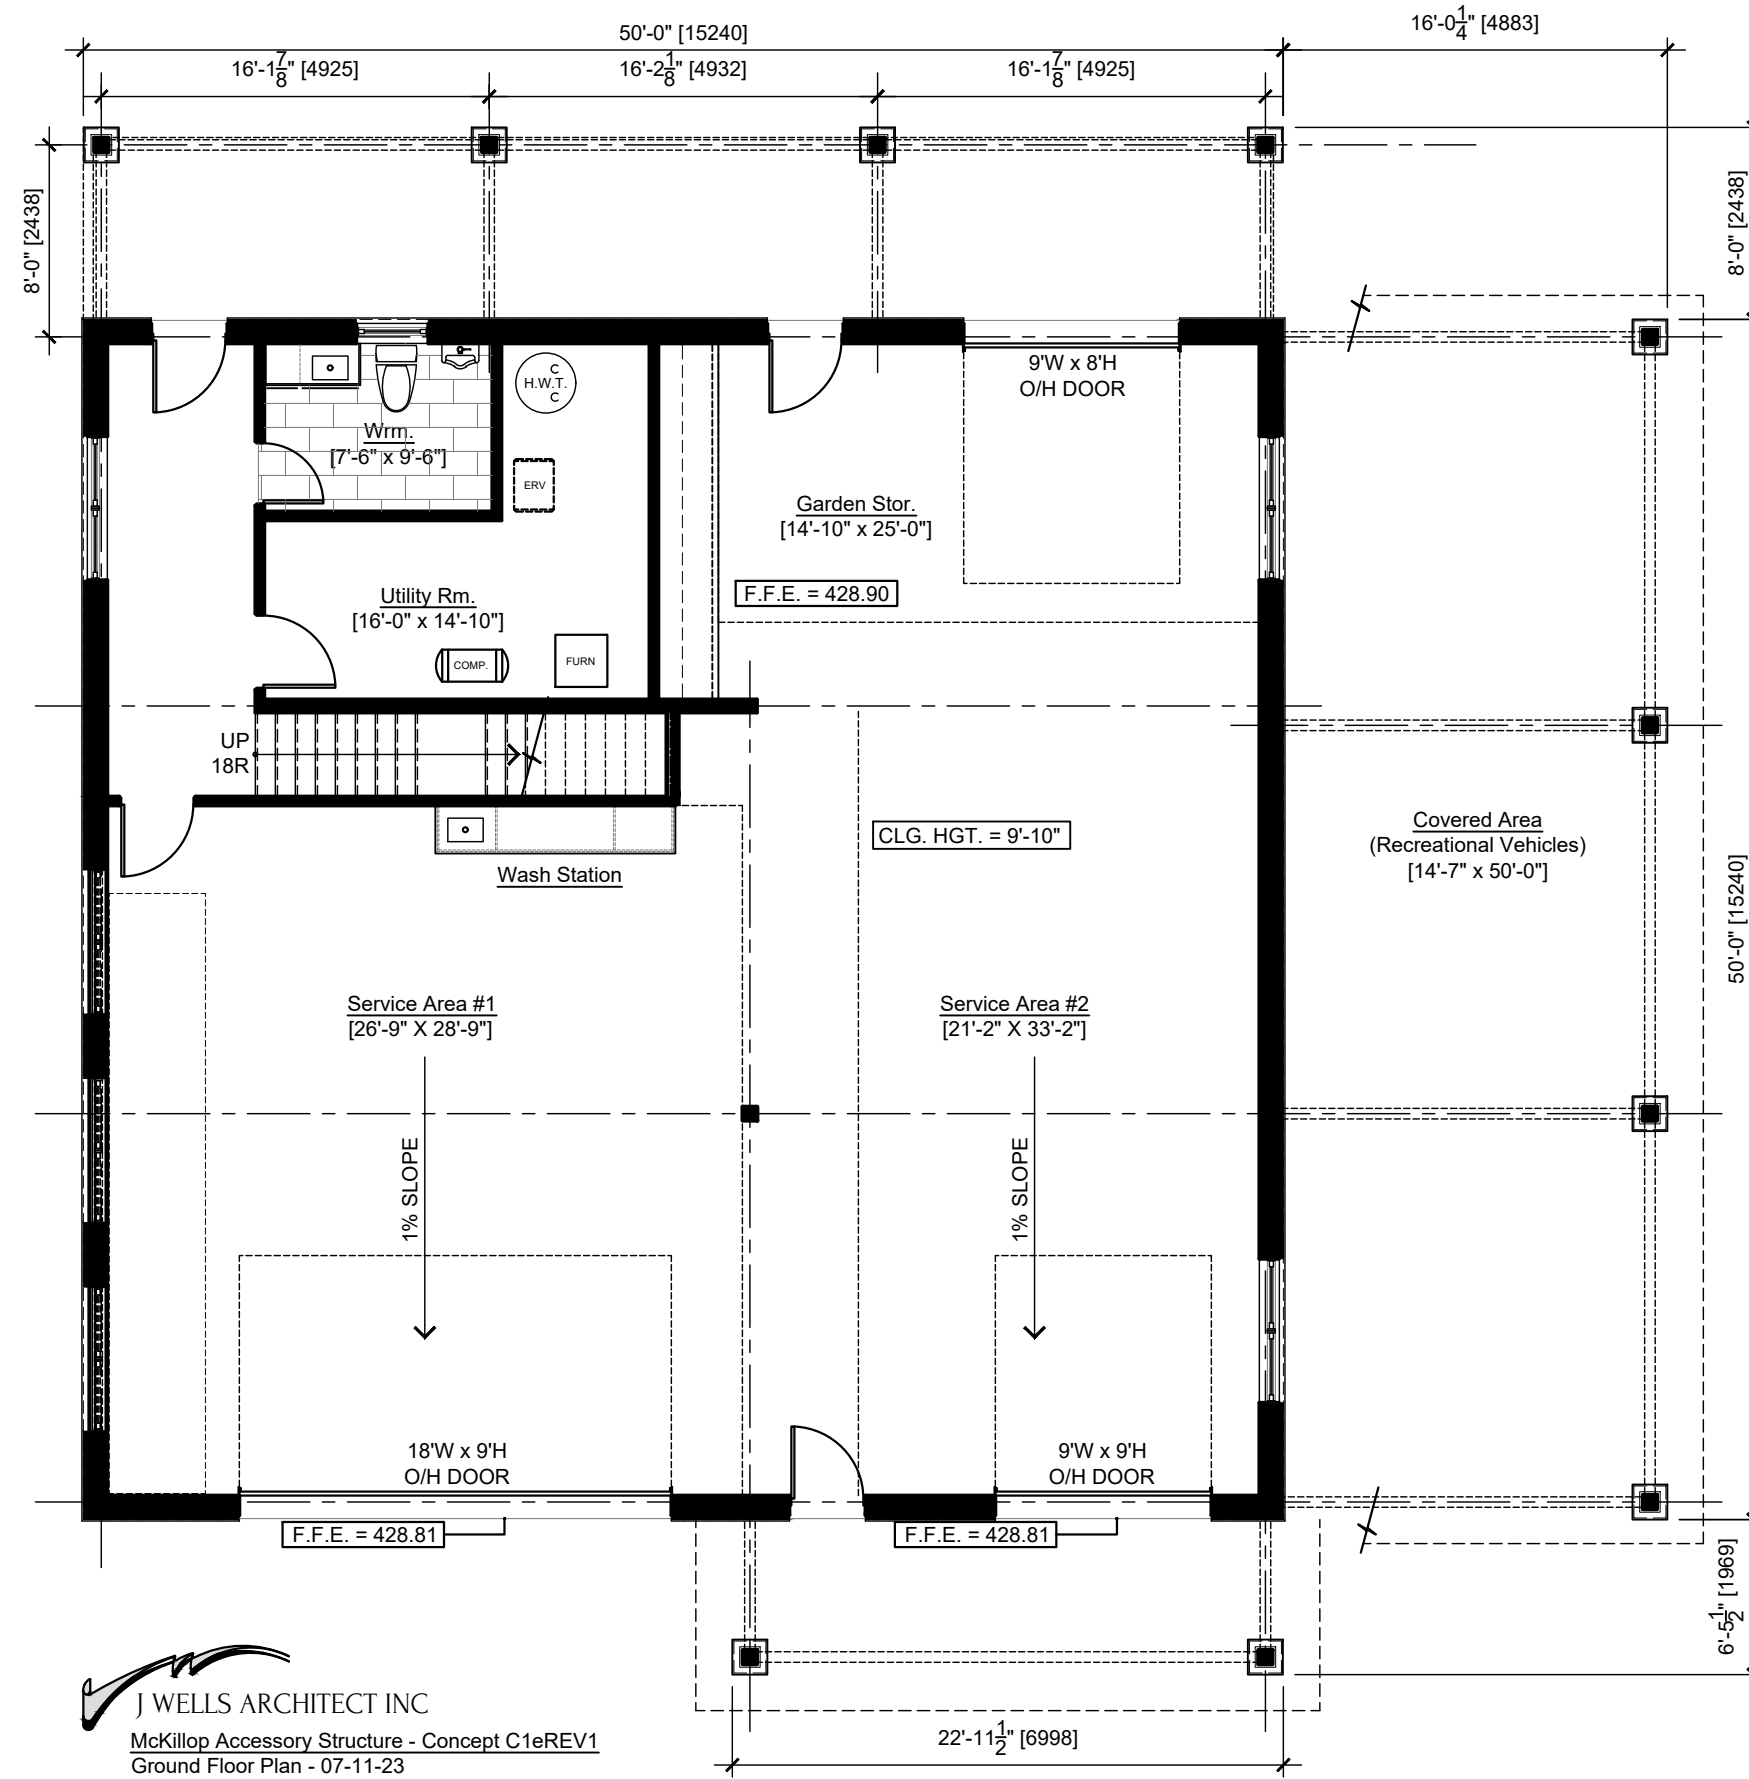

J WELLS ARCHITECT INC
 McKillop Accessory Structure - Concept C1eREV1
 Ground Floor Plan - 07-11-23
 G.F.A. = 2,500 s.f. [232.26m²]
 Scale: 1/8" = 1'-0"

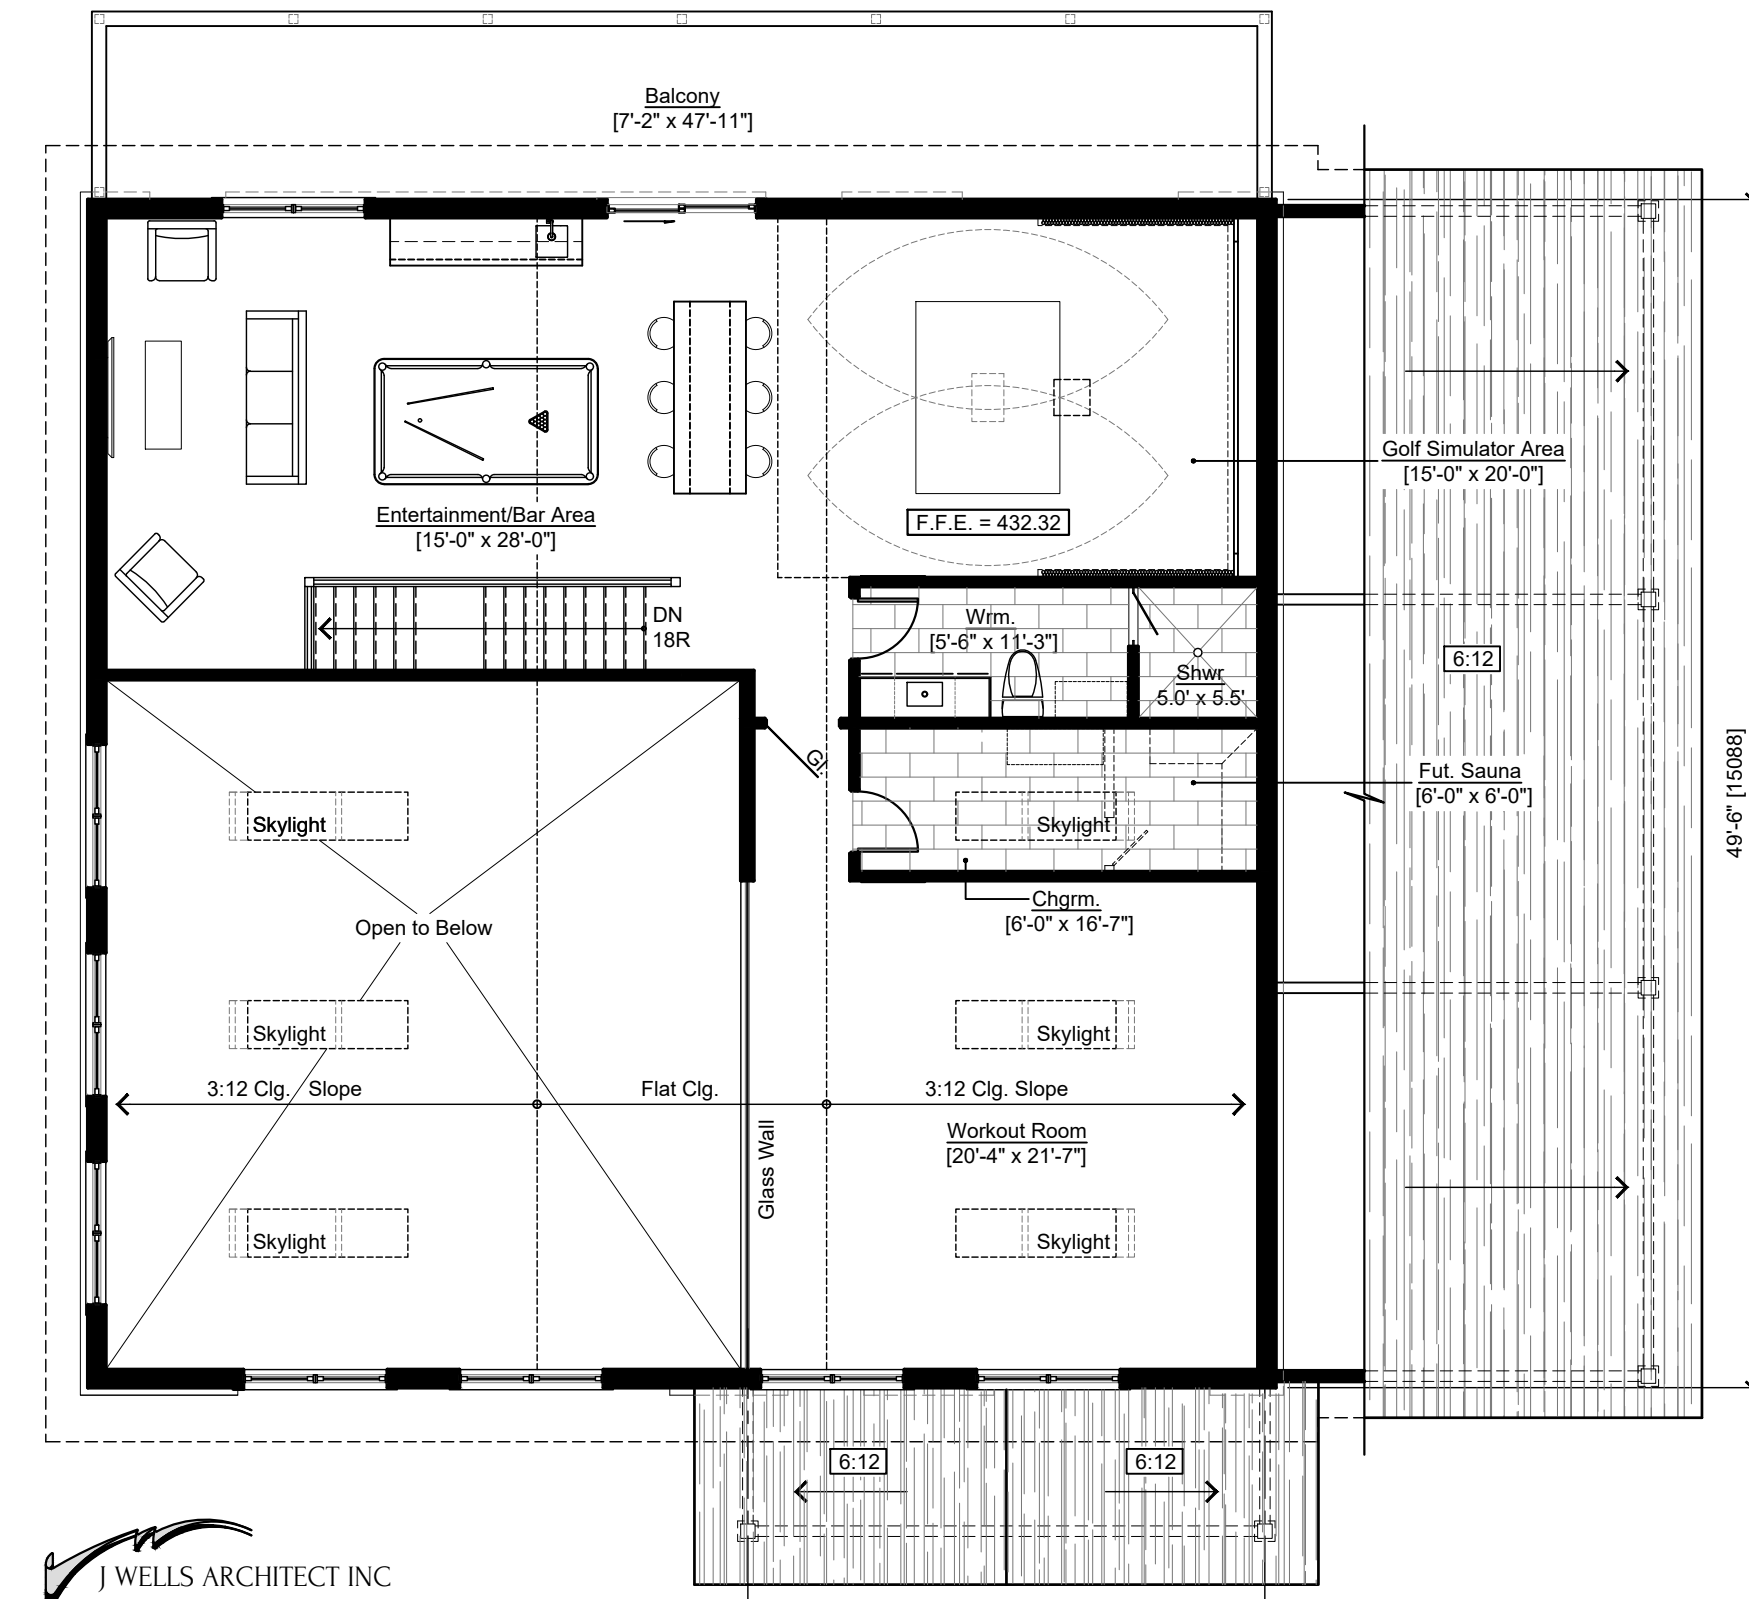

J WELLS ARCHITECT INC
 McKillop Accessory Structure - Concept C1eREV1
 Second Floor Plan - 07-11-23
 G.F.A. = 1,505 s.f. [148.15m²]
 Scale: 1/8" = 1'-0"



J WELLS ARCHITECT INC
 McKillop Accessory Structure - Concept C1e
 Roof Plan - 07-11-23
 Scale: 1/8" = 1'-0"

NOTE:
 THIS DRAWING TO BE READ IN CONJUNCTION WITH GRAND
 RIVER CONSERVATION AUTHORITY PERMIT No. 3/24 - ISSUED
 JAN. 25, 2024.


J WELLS ARCHITECT INC
 190 BROADWAY #206 - ORANGEVILLE, ONT - L9W 1K3
 TEL: 519.938.2217
 EMAIL: JWELLS@JWALCA
 WWW.JWALCA

CONSULTANT

PROJECT **NEW ACCESSORY STRUCTURE:**
McKILLOP
PROPERTY
 5888 5TH LINE CEDAR VALLEY, ON.
 SHEET TITLE
CONCEPT C1e
PLANS

DATE	REVISION	DATE	REVISION
MAR 11 2024	ISSUED FOR MINOR VARIANCE APPLICATION		

PROJ. NO.	22-103-R
DATE	AUG. '23
DRAWN BY	J.G.W.
CHECKED	
SCALE	AS NOTED
DATE PRINTED	
DRAWING NO.	A2.1

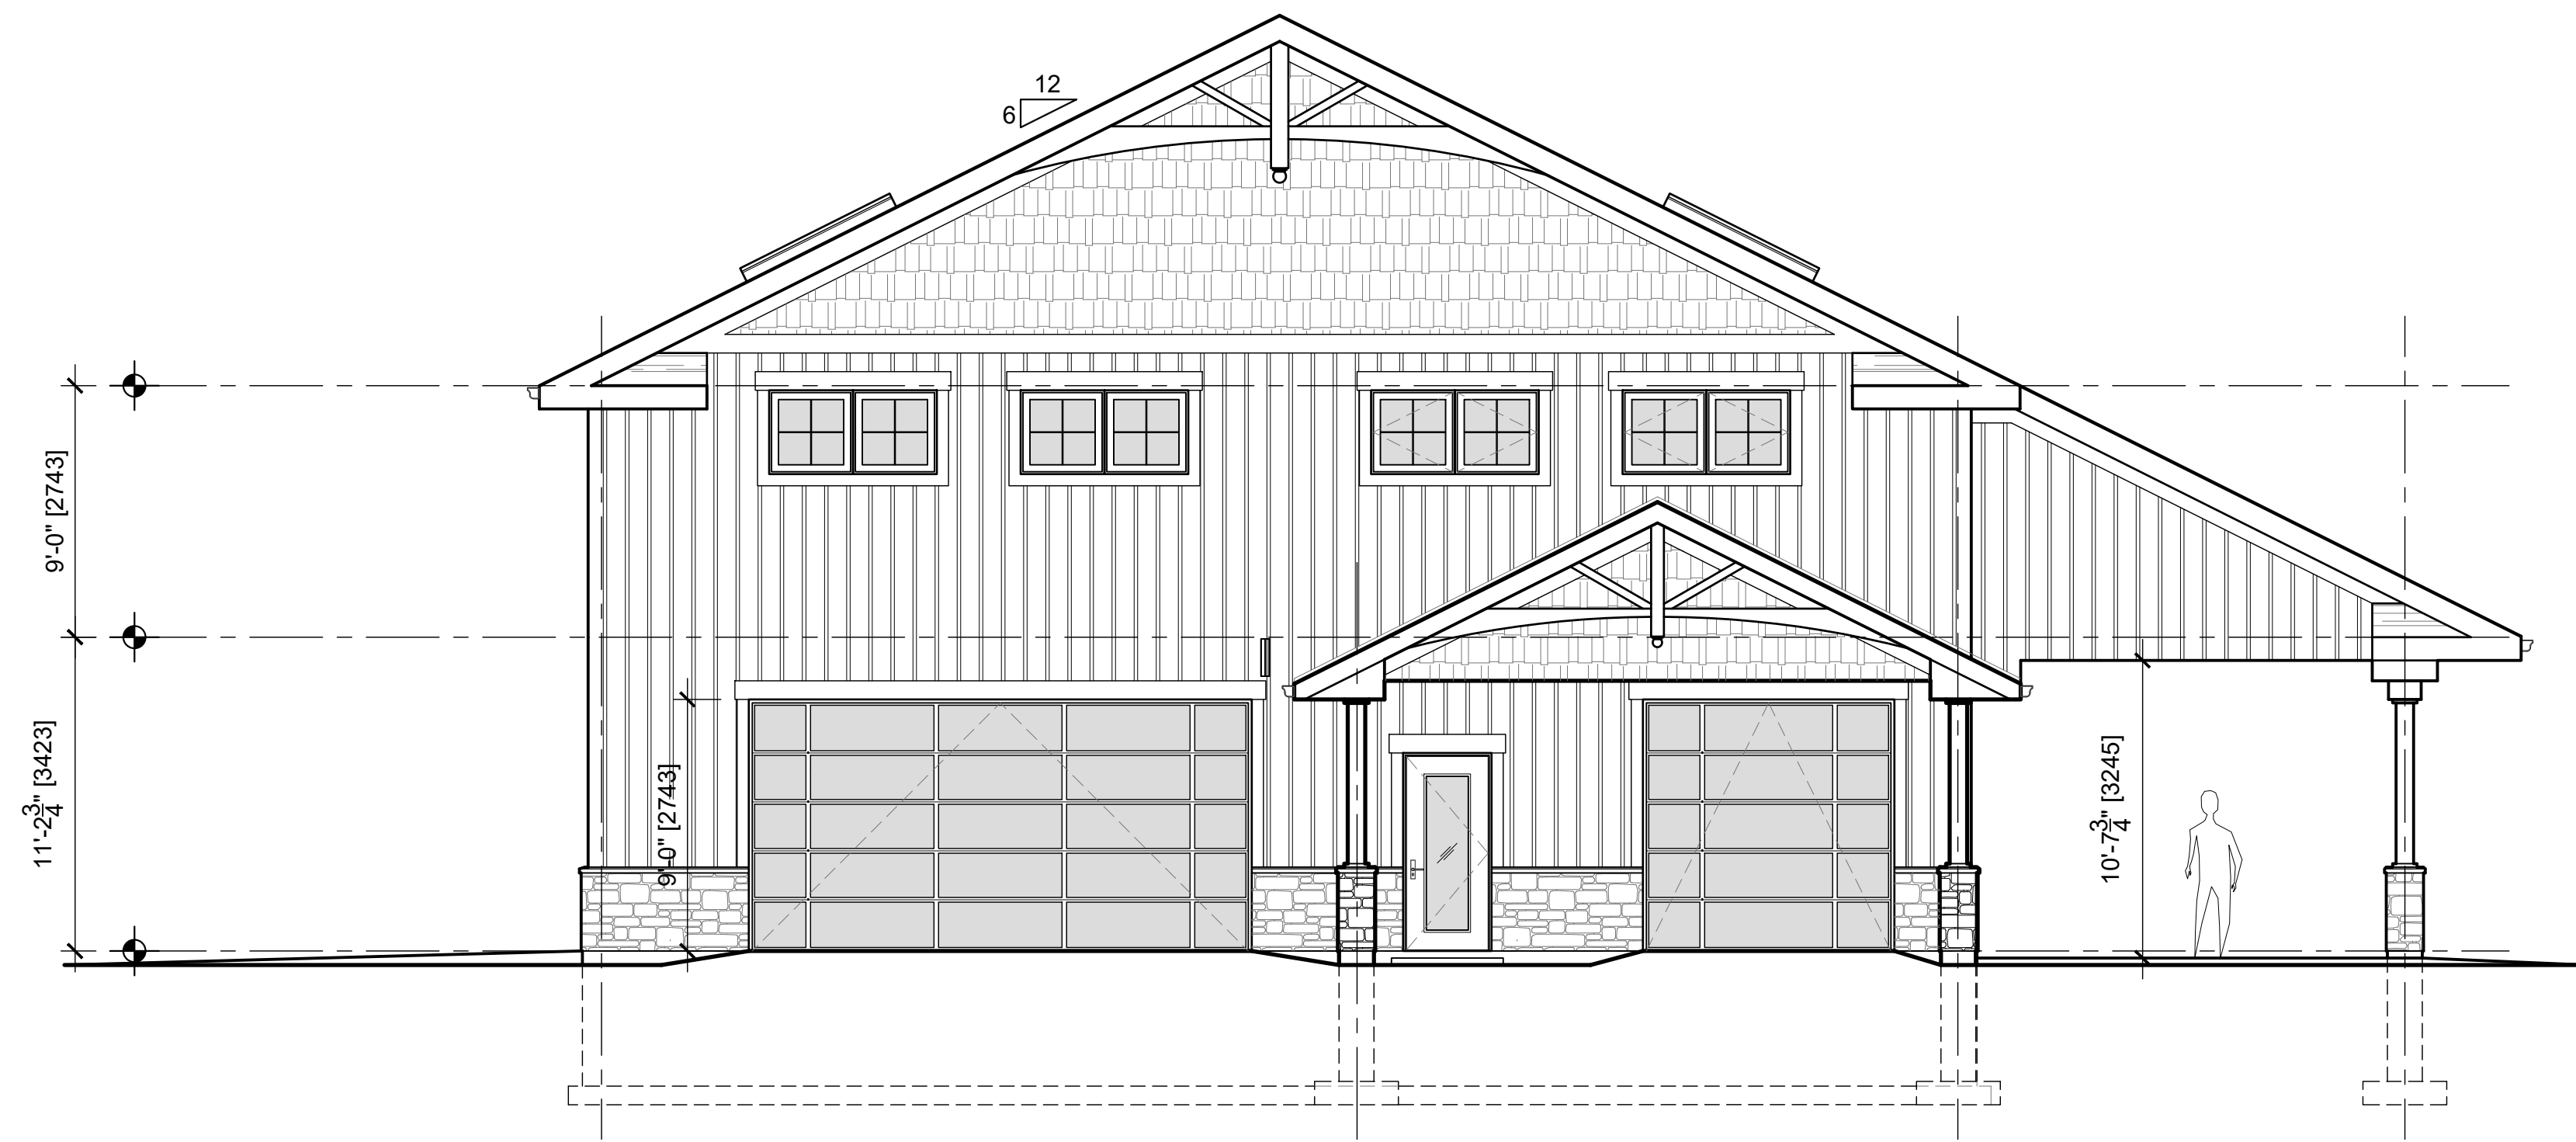

1 EAST [FRONT] ELEVATION
SCALE 3/16" = 1'-0"



2 WEST [REAR] ELEVATION
SCALE 3/16" = 1'-0"

NOTE:
THIS DRAWING TO BE READ IN CONJUNCTION WITH GRAND
RIVER CONSERVATION AUTHORITY PERMIT No. 3/24 - ISSUED
JAN. 25, 2024.

J WELLS ARCHITECT INC
190 BROADWAY #206 - ORANGEVILLE, ONT - L9W 1K3
TEL: 519.938.2217
EMAIL: JWELLS@JWALCA
WWW.JWALCA


CONSULTANT

PROJECT NEW ACCESSORY STRUCTURE:
McKILLOP PROPERTY
5888 5TH LINE. CEDAR VALLEY, ON.


SHEET TITLE
BUILDING ELEVATIONS

DATE	REVISION	DATE	REVISION
MAR 11 2024	ISSUED FOR MINOR VARIANCE APPLICATION		

PROJ. NO.	22-102-R
DATE	AUG. '23
DRAWN BY	J.G.W.
CHECKED	
SCALE	AS NOTED
DATE PRINTED	DRAWING NO.
	A3.1

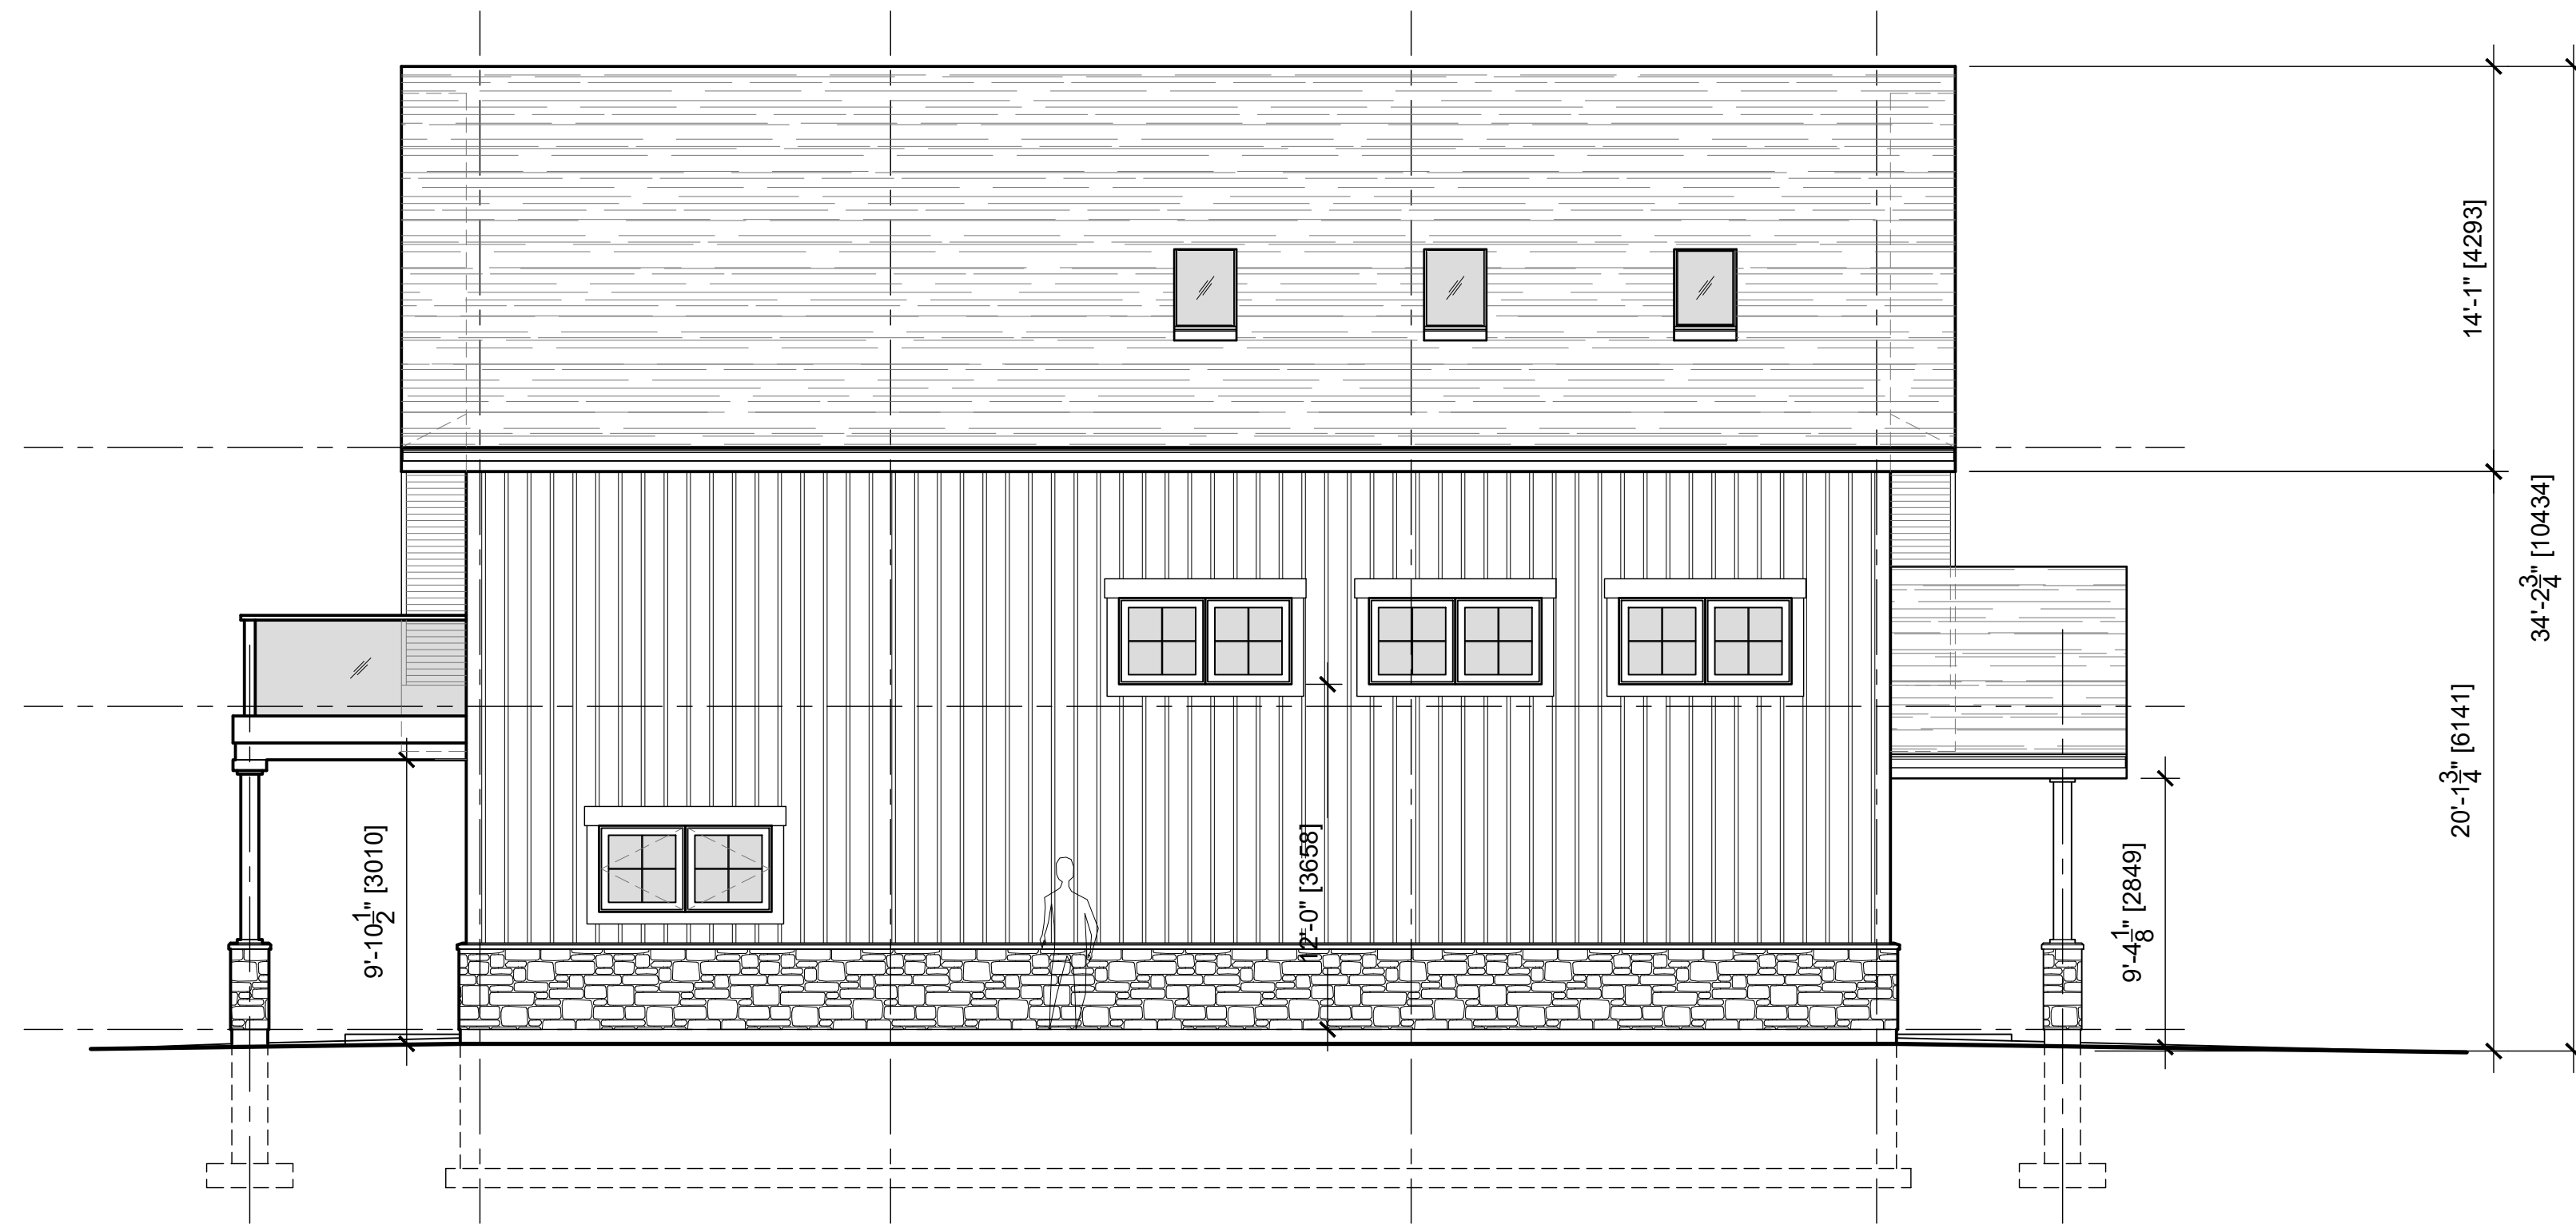

1 SOUTH [SIDE] ELEVATION
SCALE 3/16" = 1'-0"

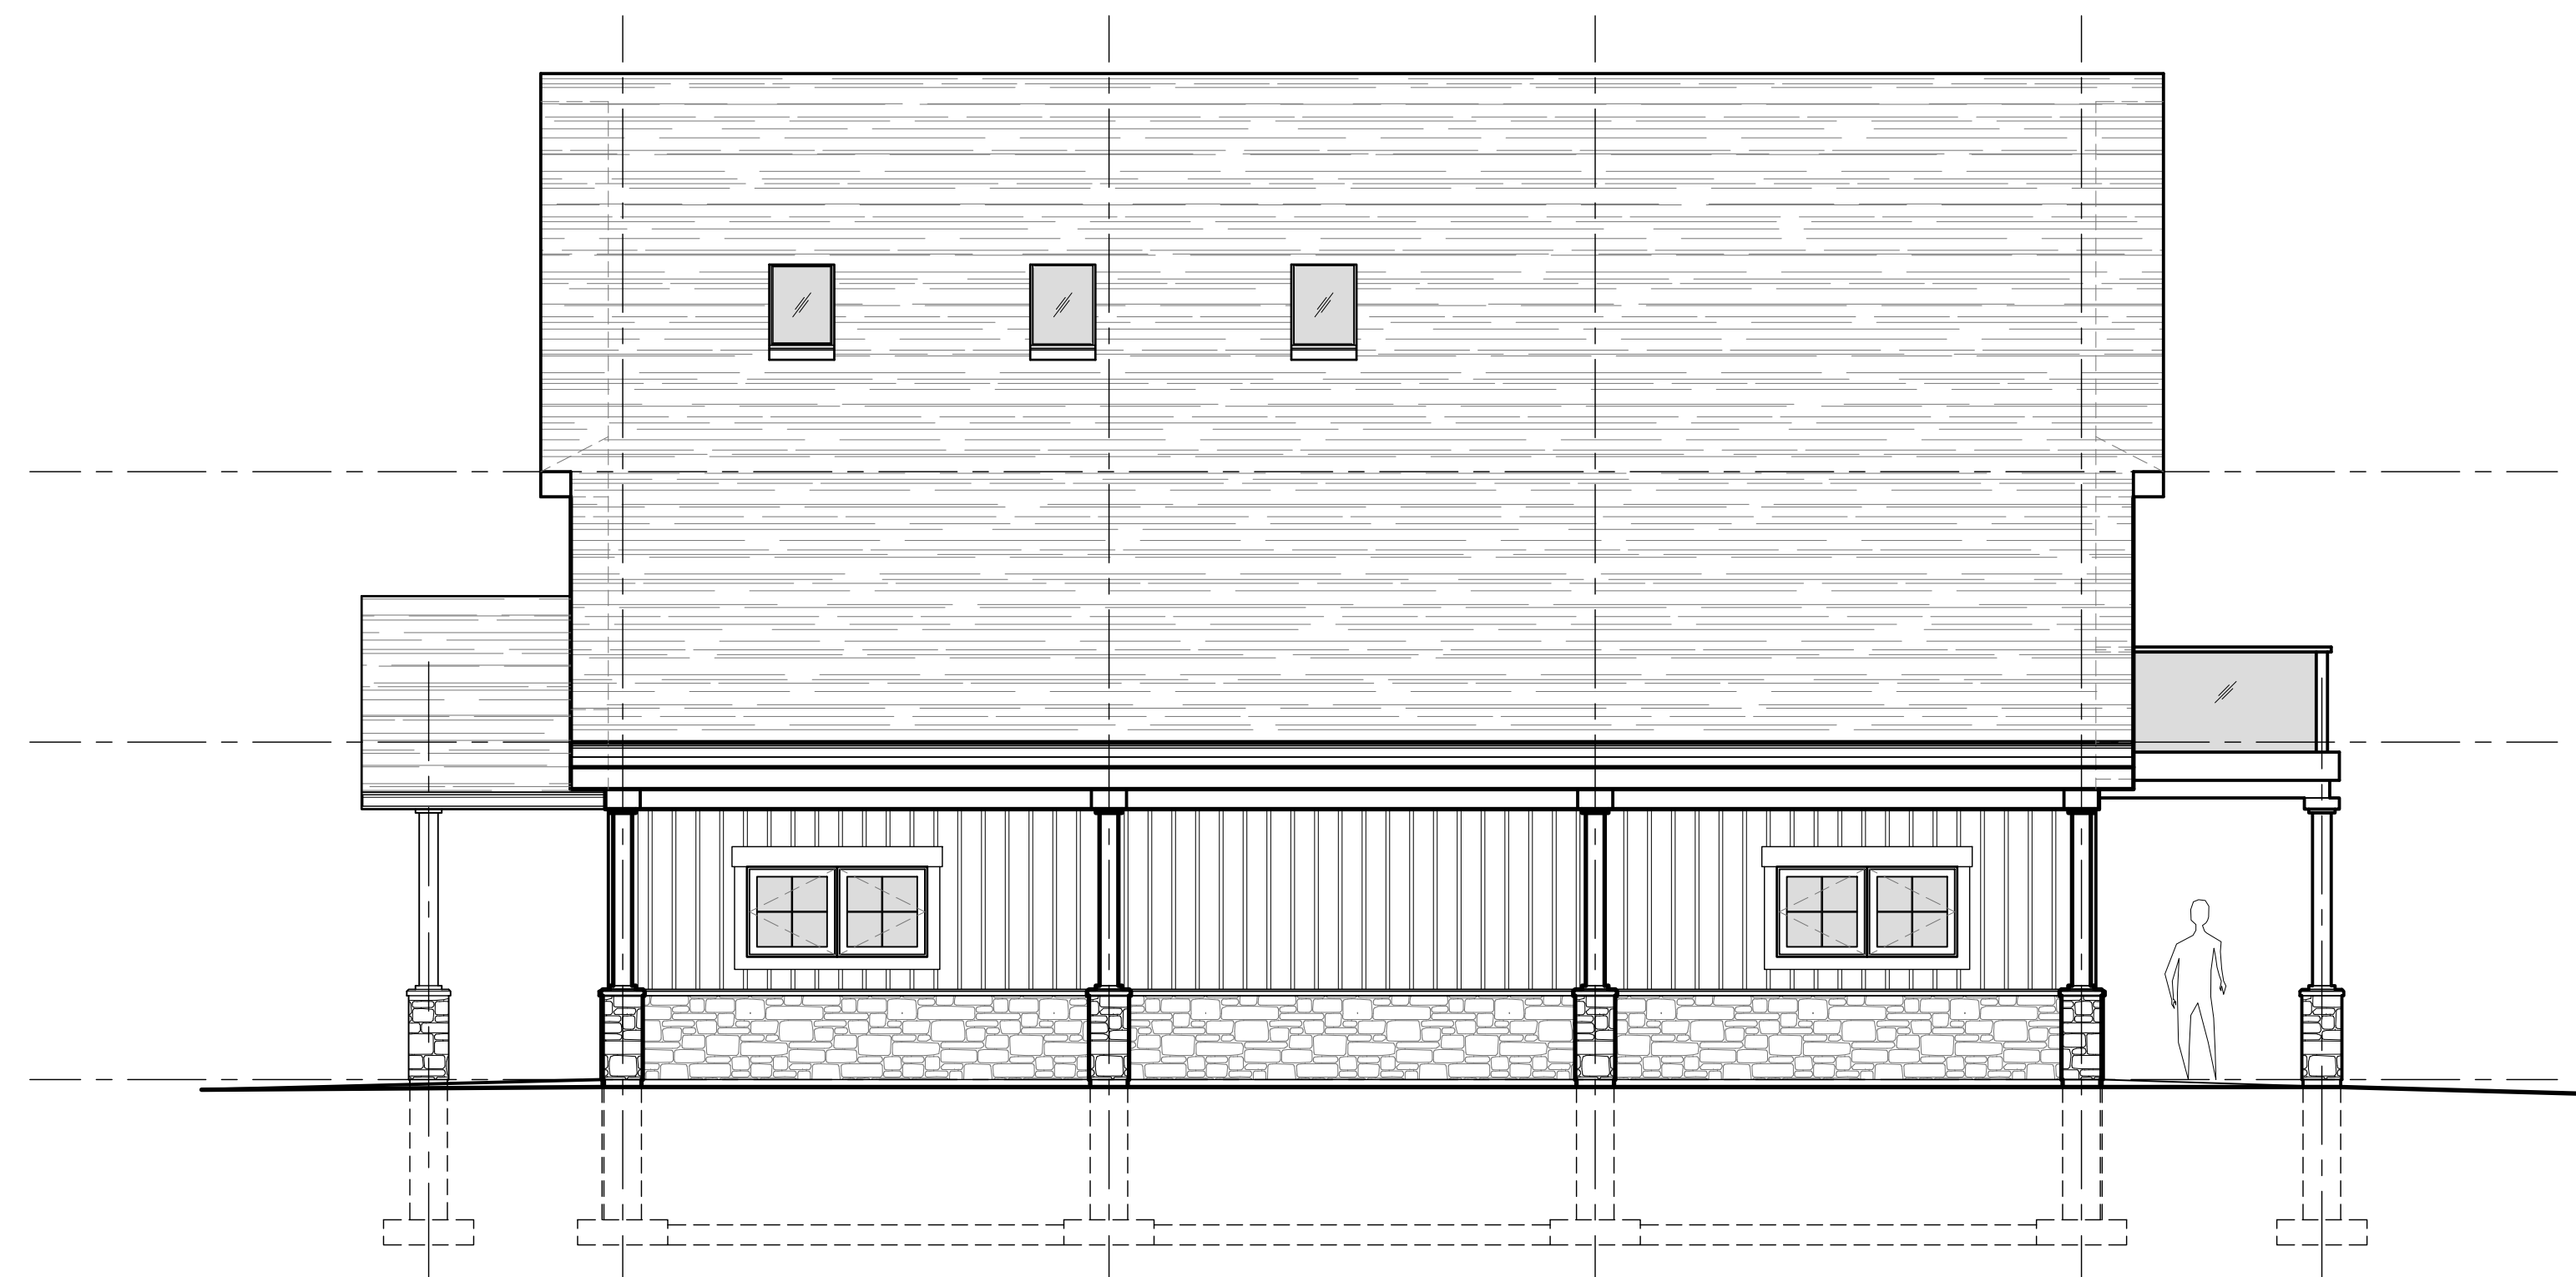

2 NORTH [SIDE] ELEVATION
SCALE 3/16" = 1'-0"

NOTE:
THIS DRAWING TO BE READ IN CONJUNCTION WITH GRAND
RIVER CONSERVATION AUTHORITY PERMIT No. 3/24 - ISSUED
JAN. 29, 2024.

J WELLS ARCHITECT INC
190 BROADWAY #206 - ORANGEVILLE, ONT - L9W 1K3
TEL: 519.938.2217
EMAIL: JWELLS@JWALCA
WWW.JWALCA

CONSULTANT

PROJECT NEW ACCESSORY STRUCTURE:
**McKILLOP
PROPERTY**
5888 5TH LINE. CEDAR VALLEY, ON.

SHEET TITLE
**BUILDING
ELEVATIONS**

DATE	REVISION	DATE	REVISION
MAR 11 2024	ISSUED FOR MINOR VARIANCE APPLICATION		

PROJ. NO.	22-102-R
DATE	AUG. '23
DRAWN BY	J.G.W.
CHECKED	
SCALE	AS NOTED
DATE PRINTED	DRAWING NO.
	A3.2