


Attachment C – Elevations

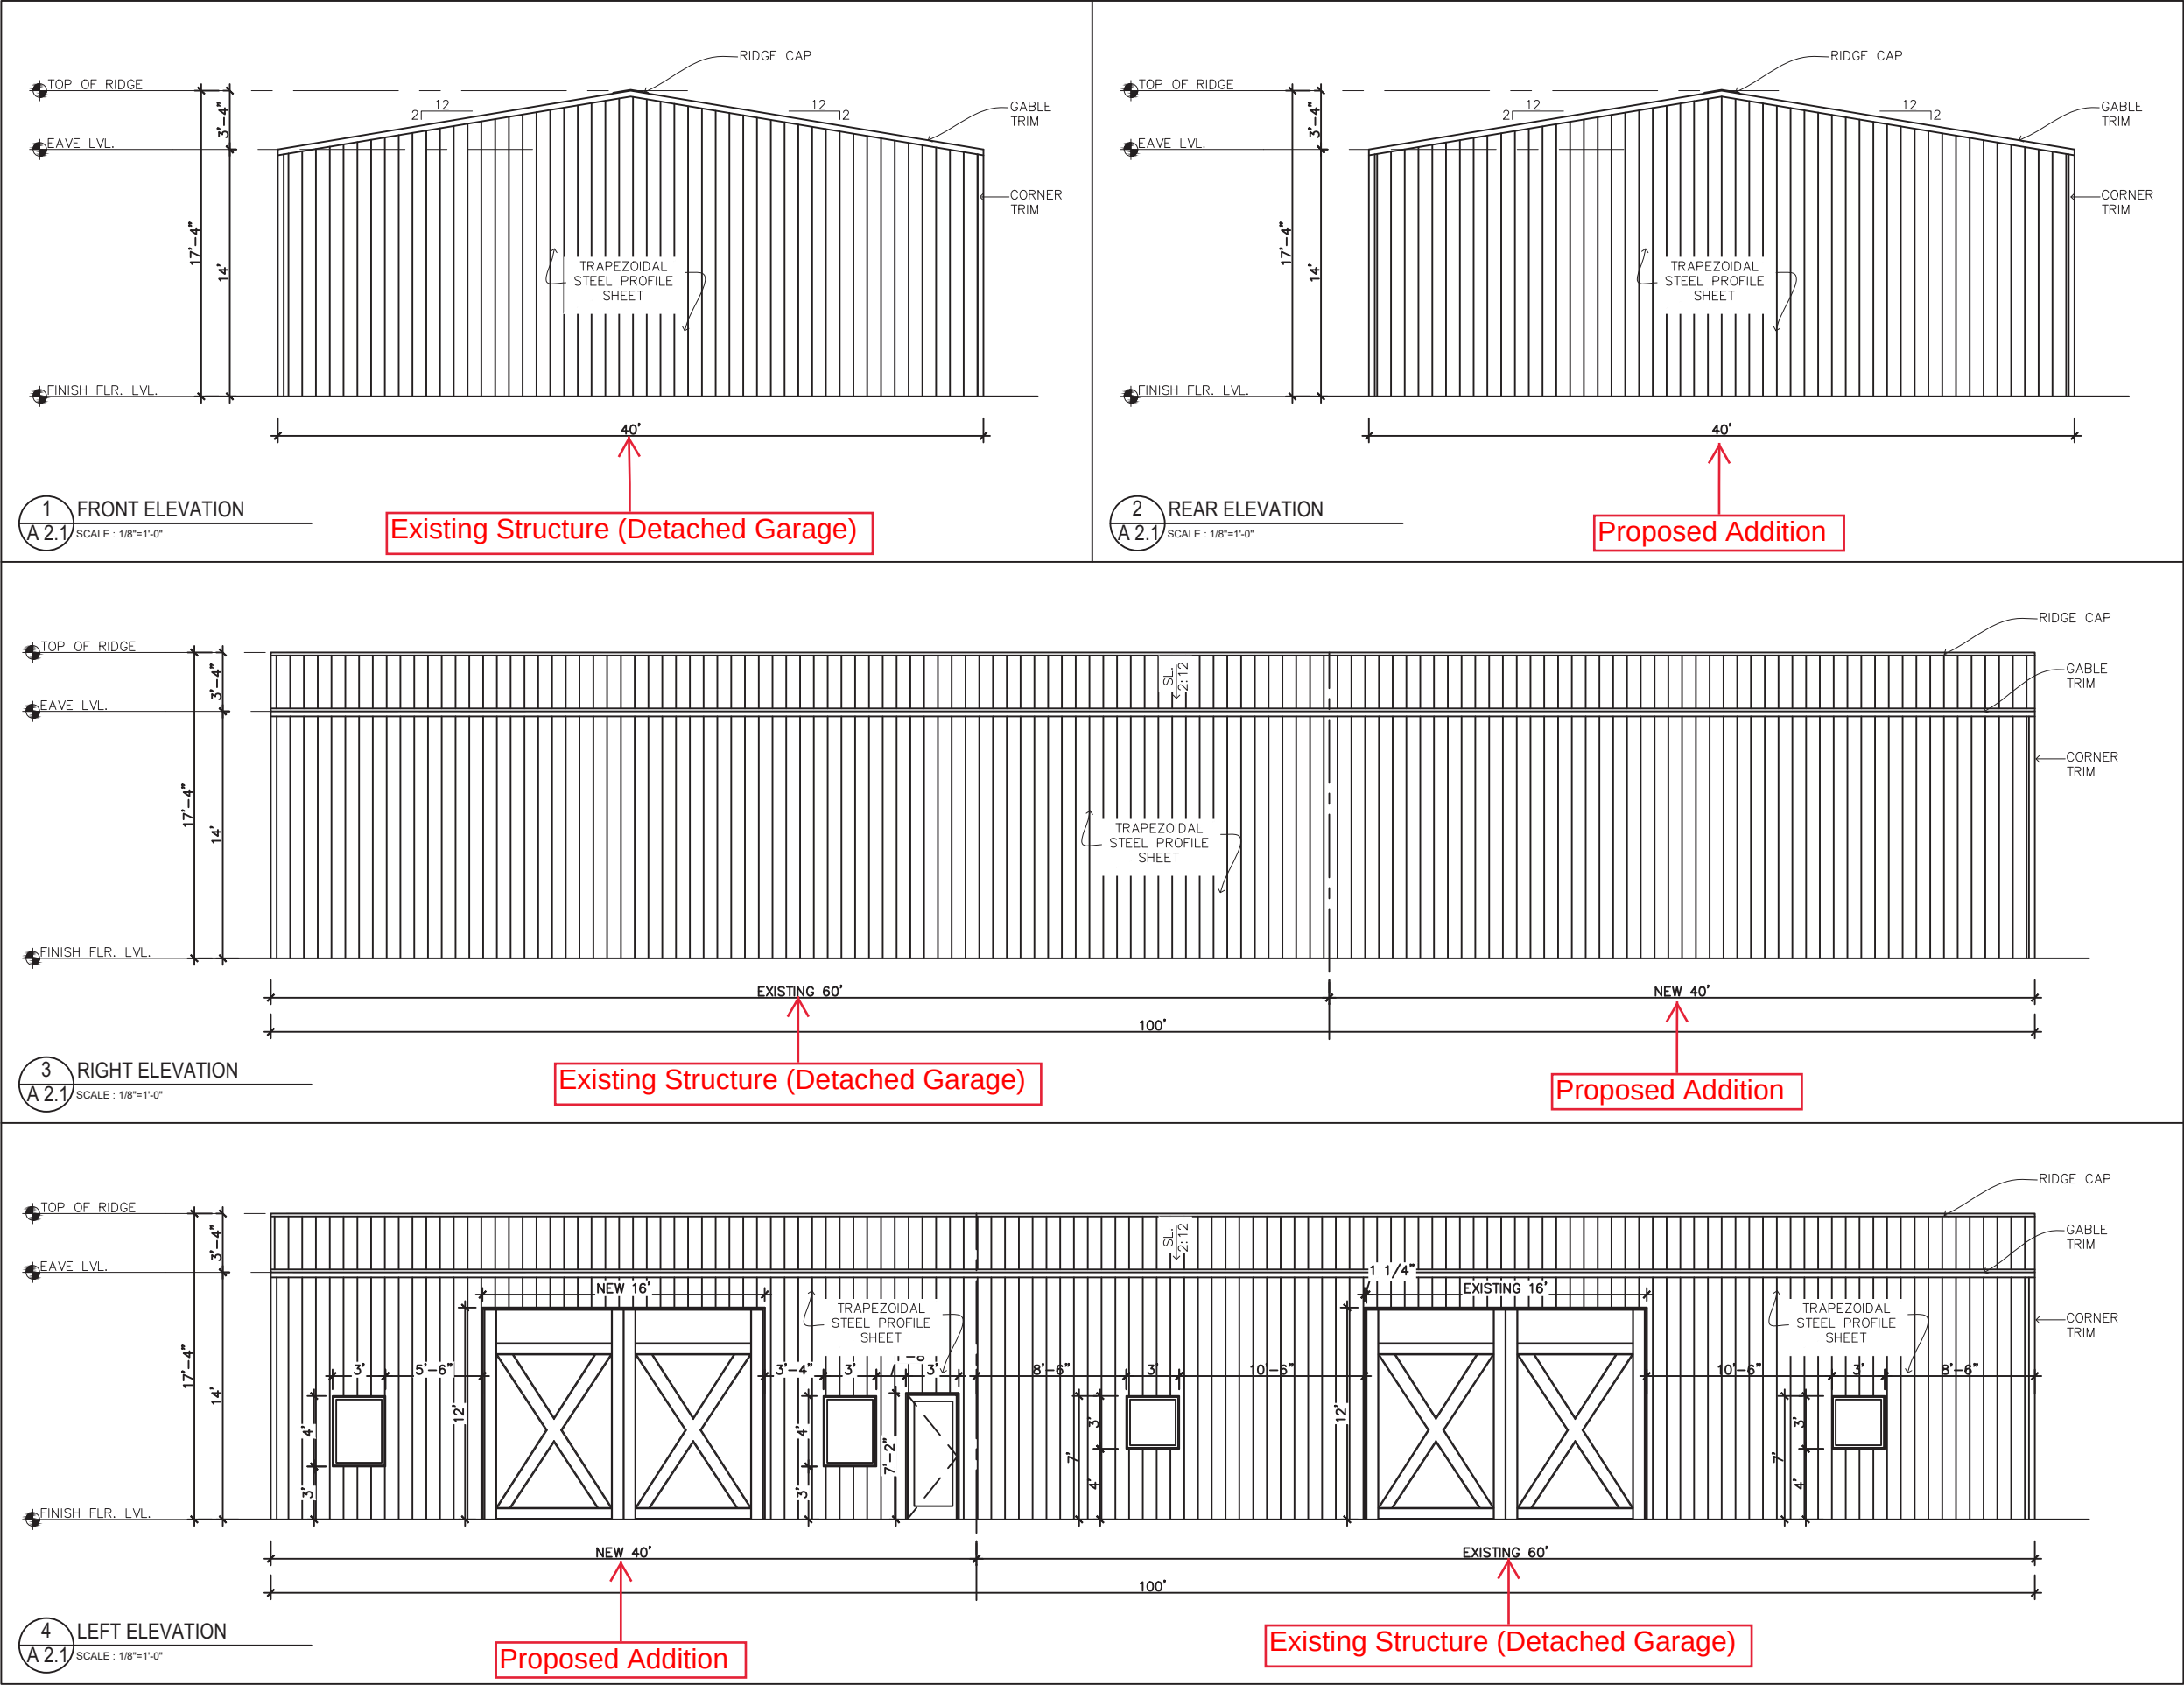

DATE OF REVISION:	
	
PROJECT NAME:	
BOB ATTRELL 2025-1001	
CLIENT:	
BOB ATTRELL	
SITE:	
5666 WINSTON CHURCHILL BLVD, ERIN, ON - N0B 1T0	
DRAWING TITLE:	
ELEVATIONS	
STATUS:	
NOTES:	
ENGINEER:	
	
ISSUED FOR PERMIT	
SCALE:	SHEET #:
AS SHOWN	BA-S3
DRWN BY:	
A.T	
REV BY:	
B.T	
DATE:	
JAN. 2025	