


Appendix B - Proposed Site Plan

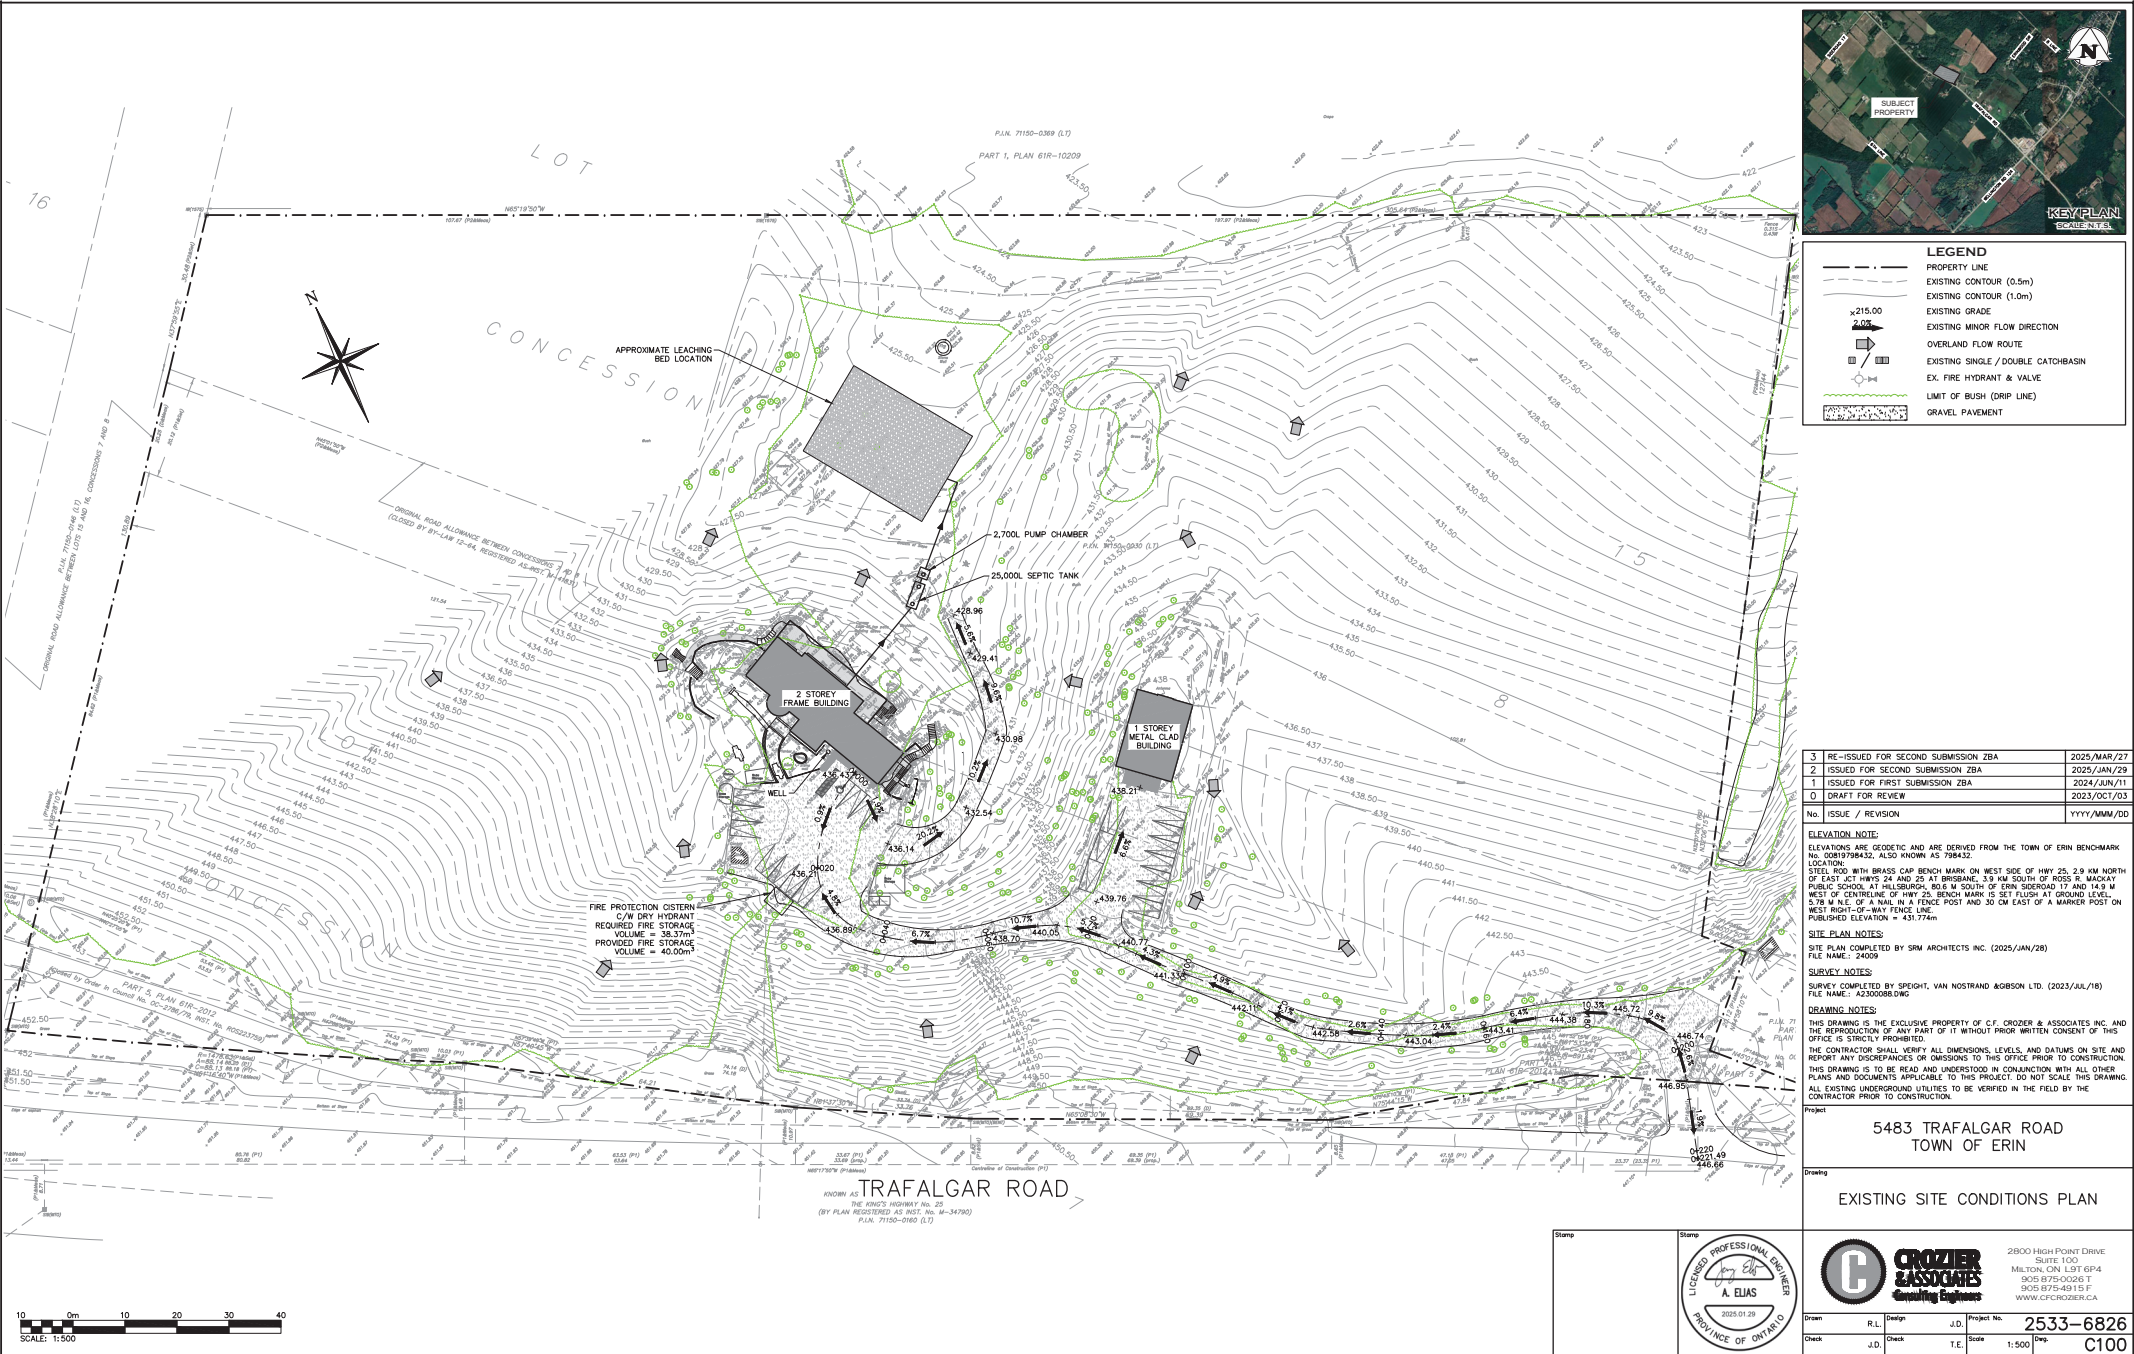

J:\2500\2533 - Canadian Addiction Treatment Centres\6826 - 5483 Trafalgar Road\CAD\civil\Sheet\6826_C100.dwg, 3/27/2025 11:00:37 AM, AutoCAD PDF (General Documentation) p23